


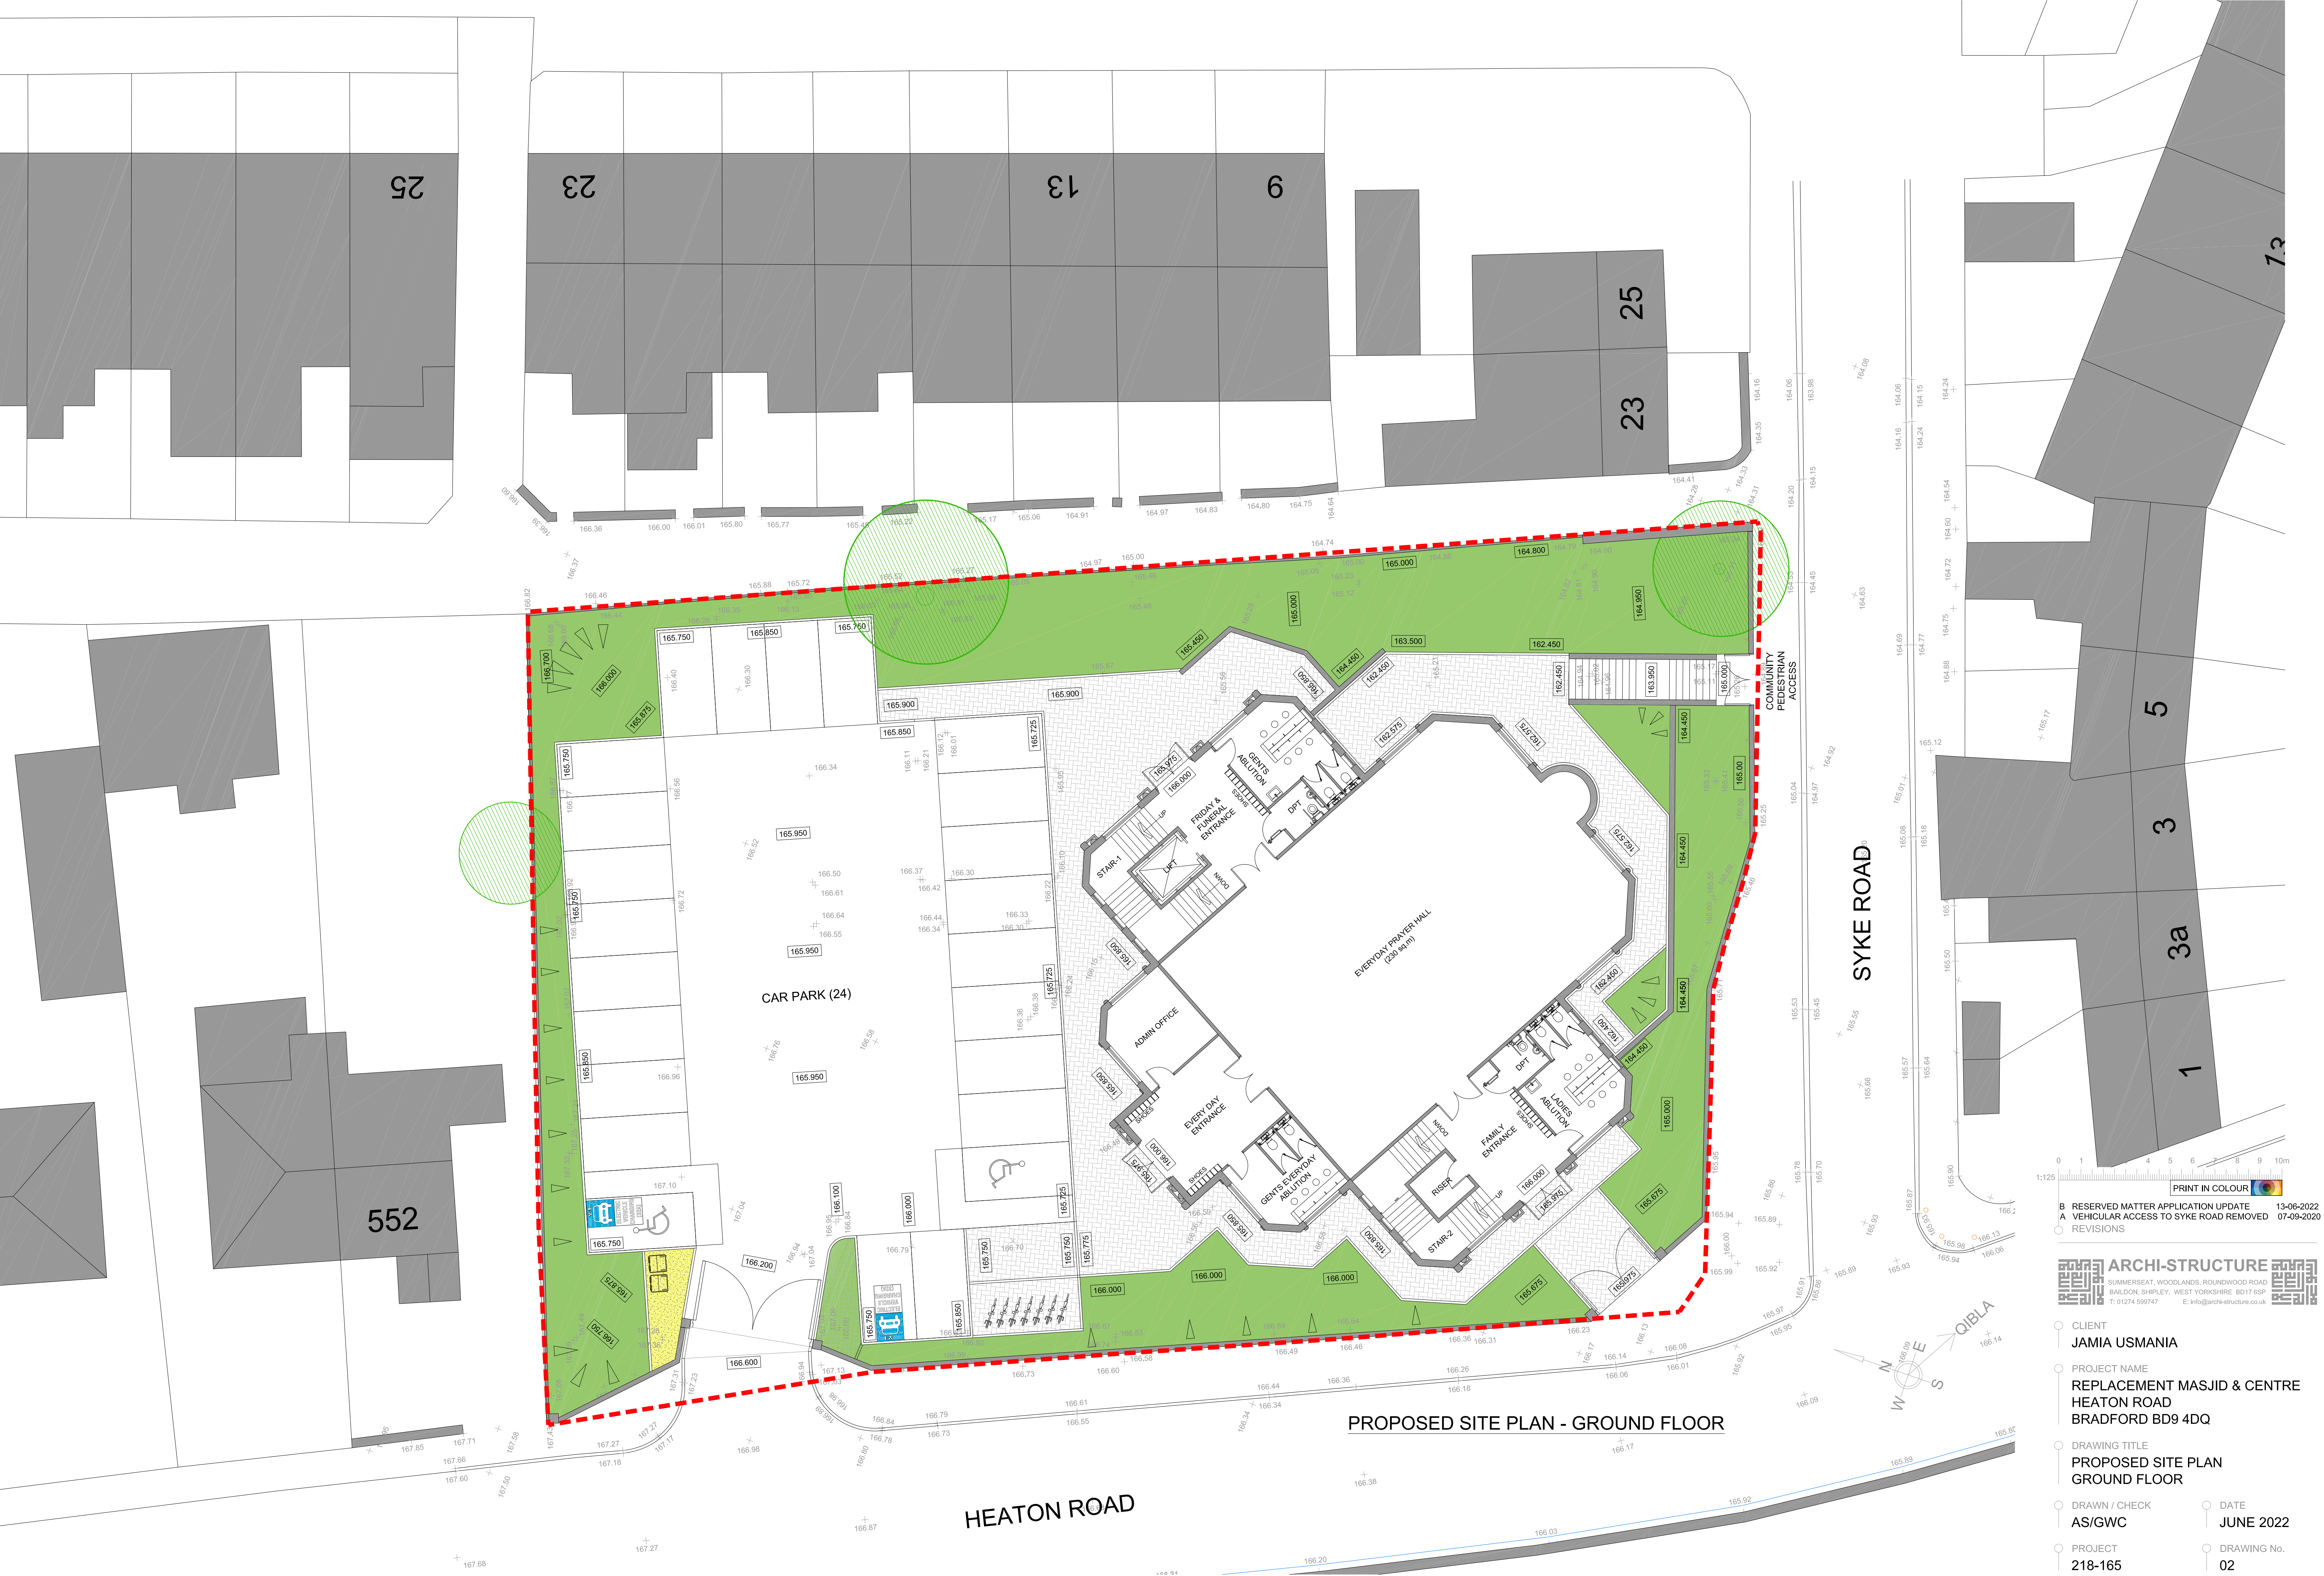

PROPOSED SITE PLAN - GROUND FLOOR

0 1 2 3 4 5 6 7 8 9 10m
1:125
PRINT IN COLOUR

B RESERVED MATTER APPLICATION UPDATE 13-06-2022
A VEHICULAR ACCESS TO SYKE ROAD REMOVED 07-09-2020
○ REVISIONS

ARCHI-STRUCTURE
SUMMERSEAT WOODLANDS, ROUNDWOOD ROAD
RAILTON, SHIPLEY, WEST YORKSHIRE BD17 6SP
T: 01274 599747 E: info@archi-structure.co.uk

- CLIENT
JAMIA USMANIA
- PROJECT NAME
REPLACEMENT MASJID & CENTRE
HEATON ROAD
BRADFORD BD9 4DQ
- DRAWING TITLE
PROPOSED SITE PLAN
GROUND FLOOR
- DRAWN / CHECK
AS/GWC
- DATE
JUNE 2022
- PROJECT
218-165
- DRAWING No.
02
- SCALE
1:125 @ A1
- REV.
B