




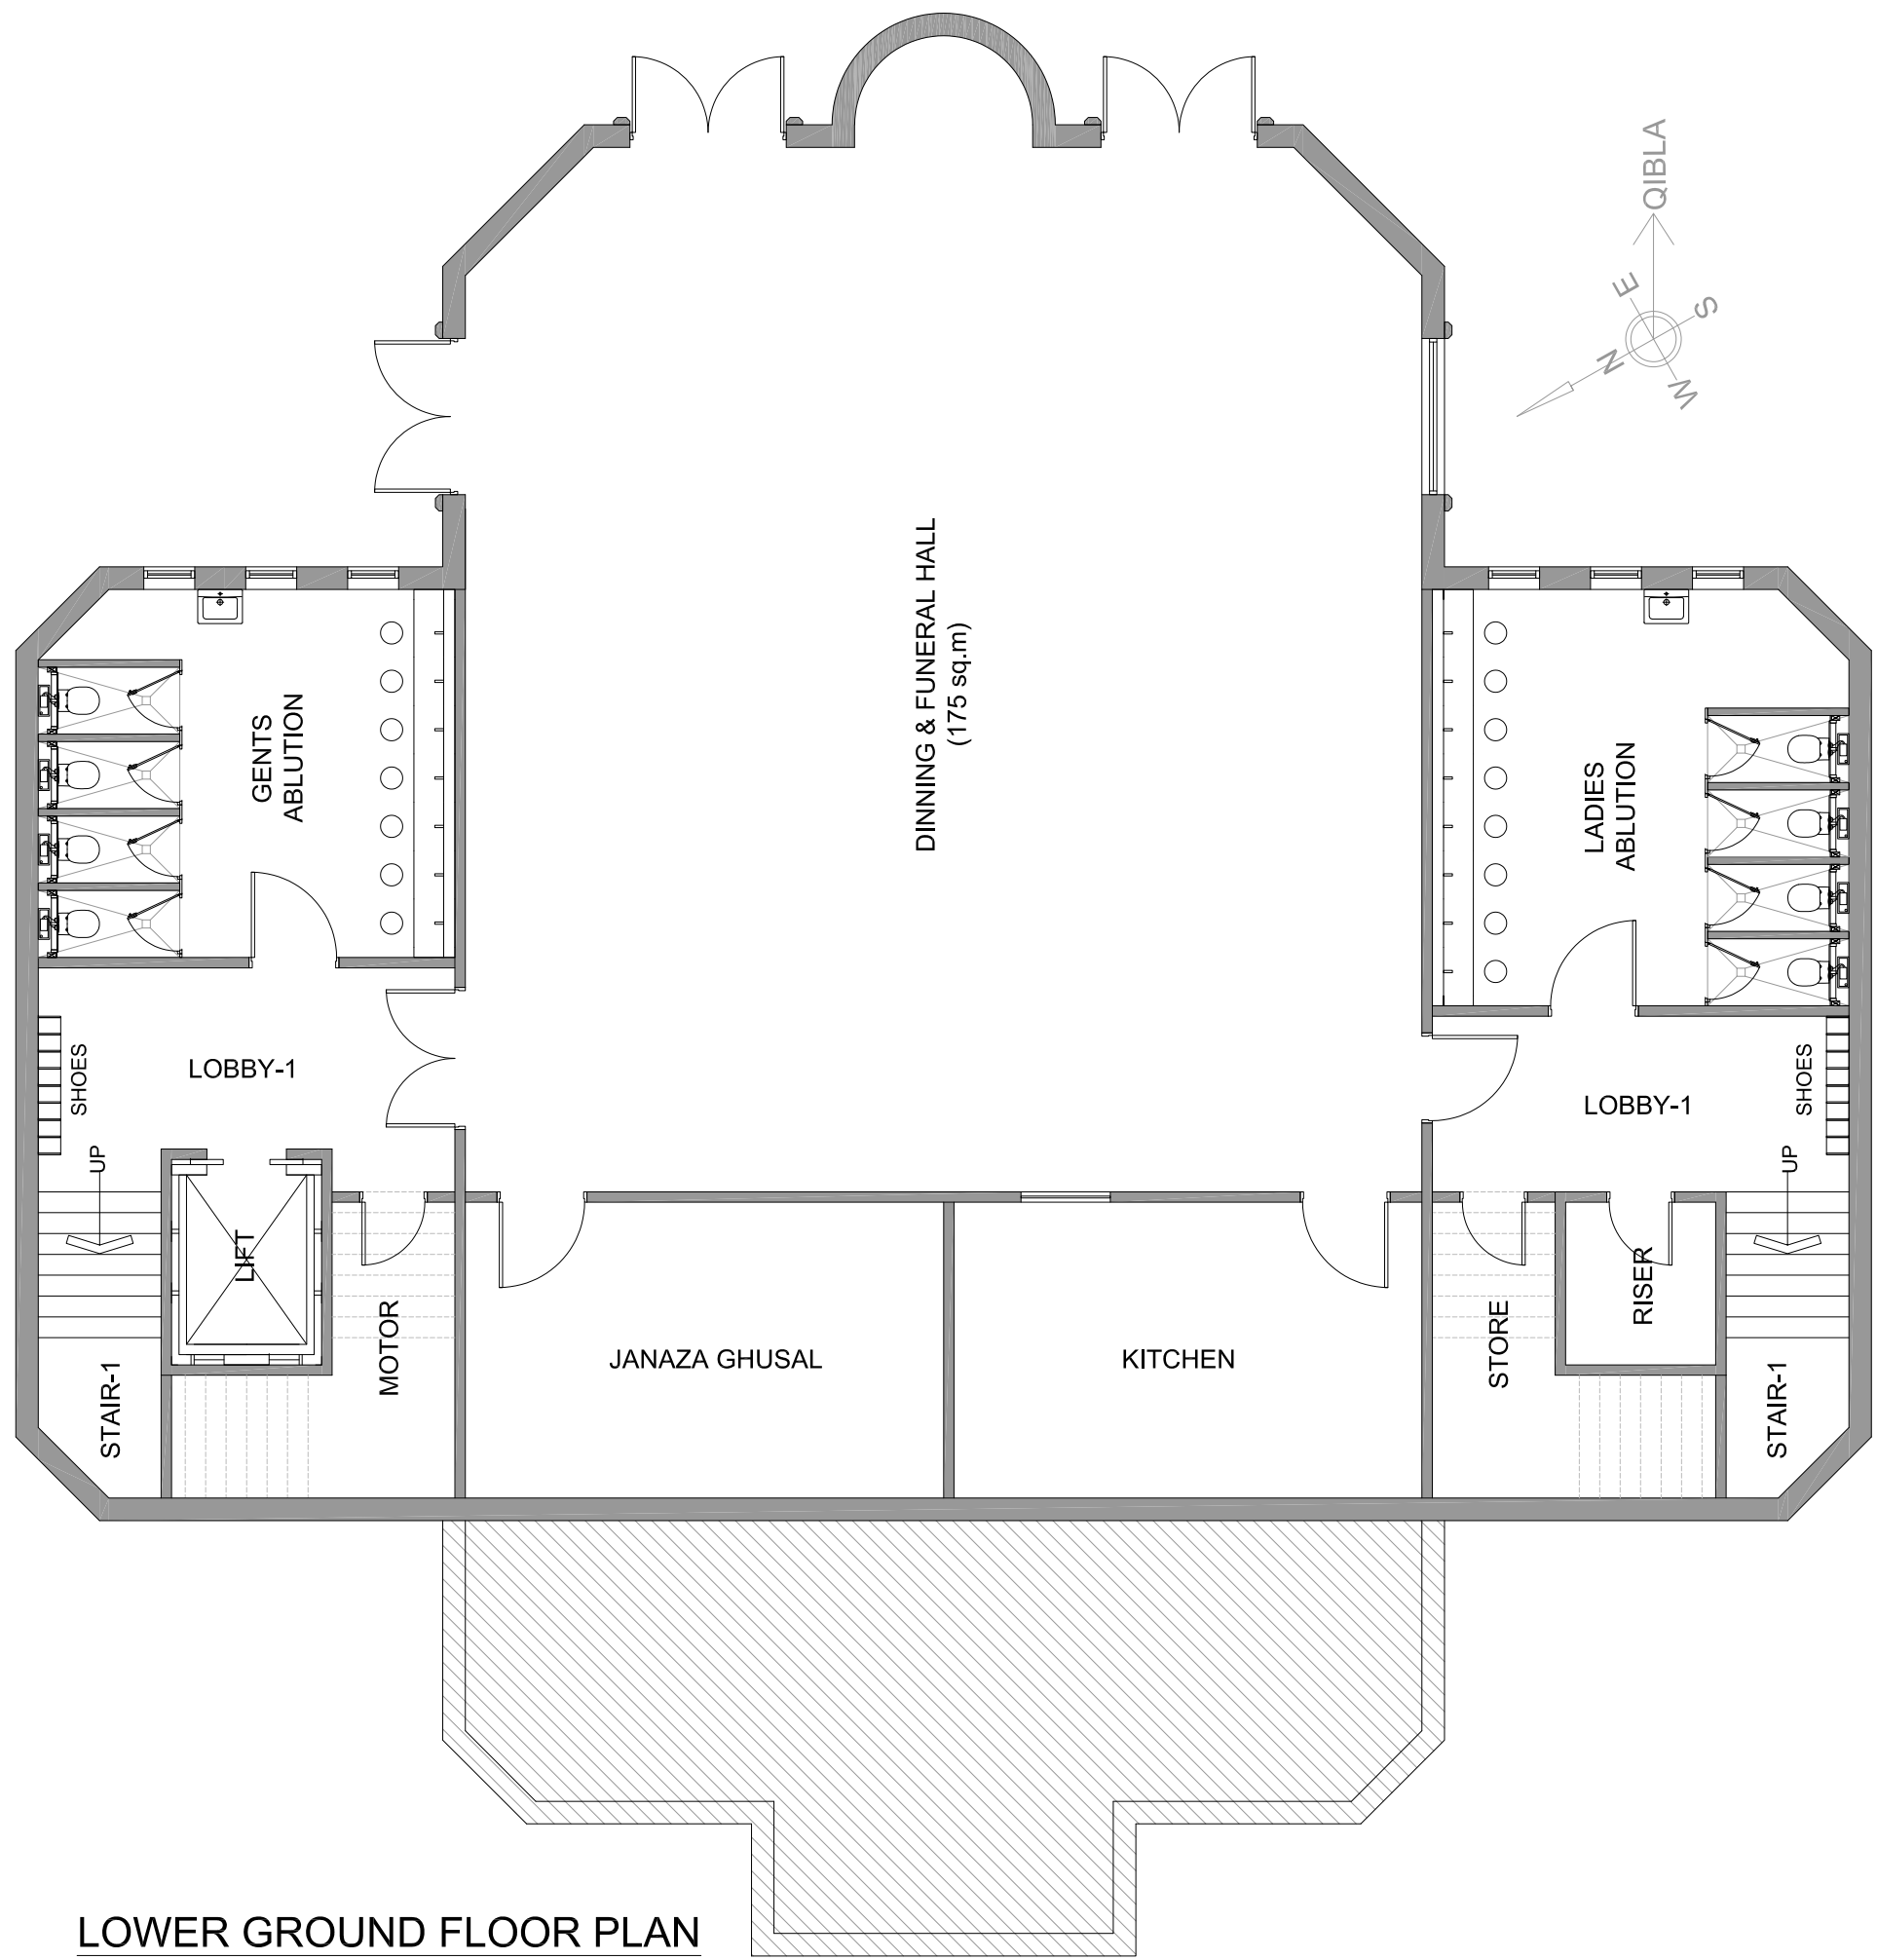


LOWER GROUND FLOOR PLAN

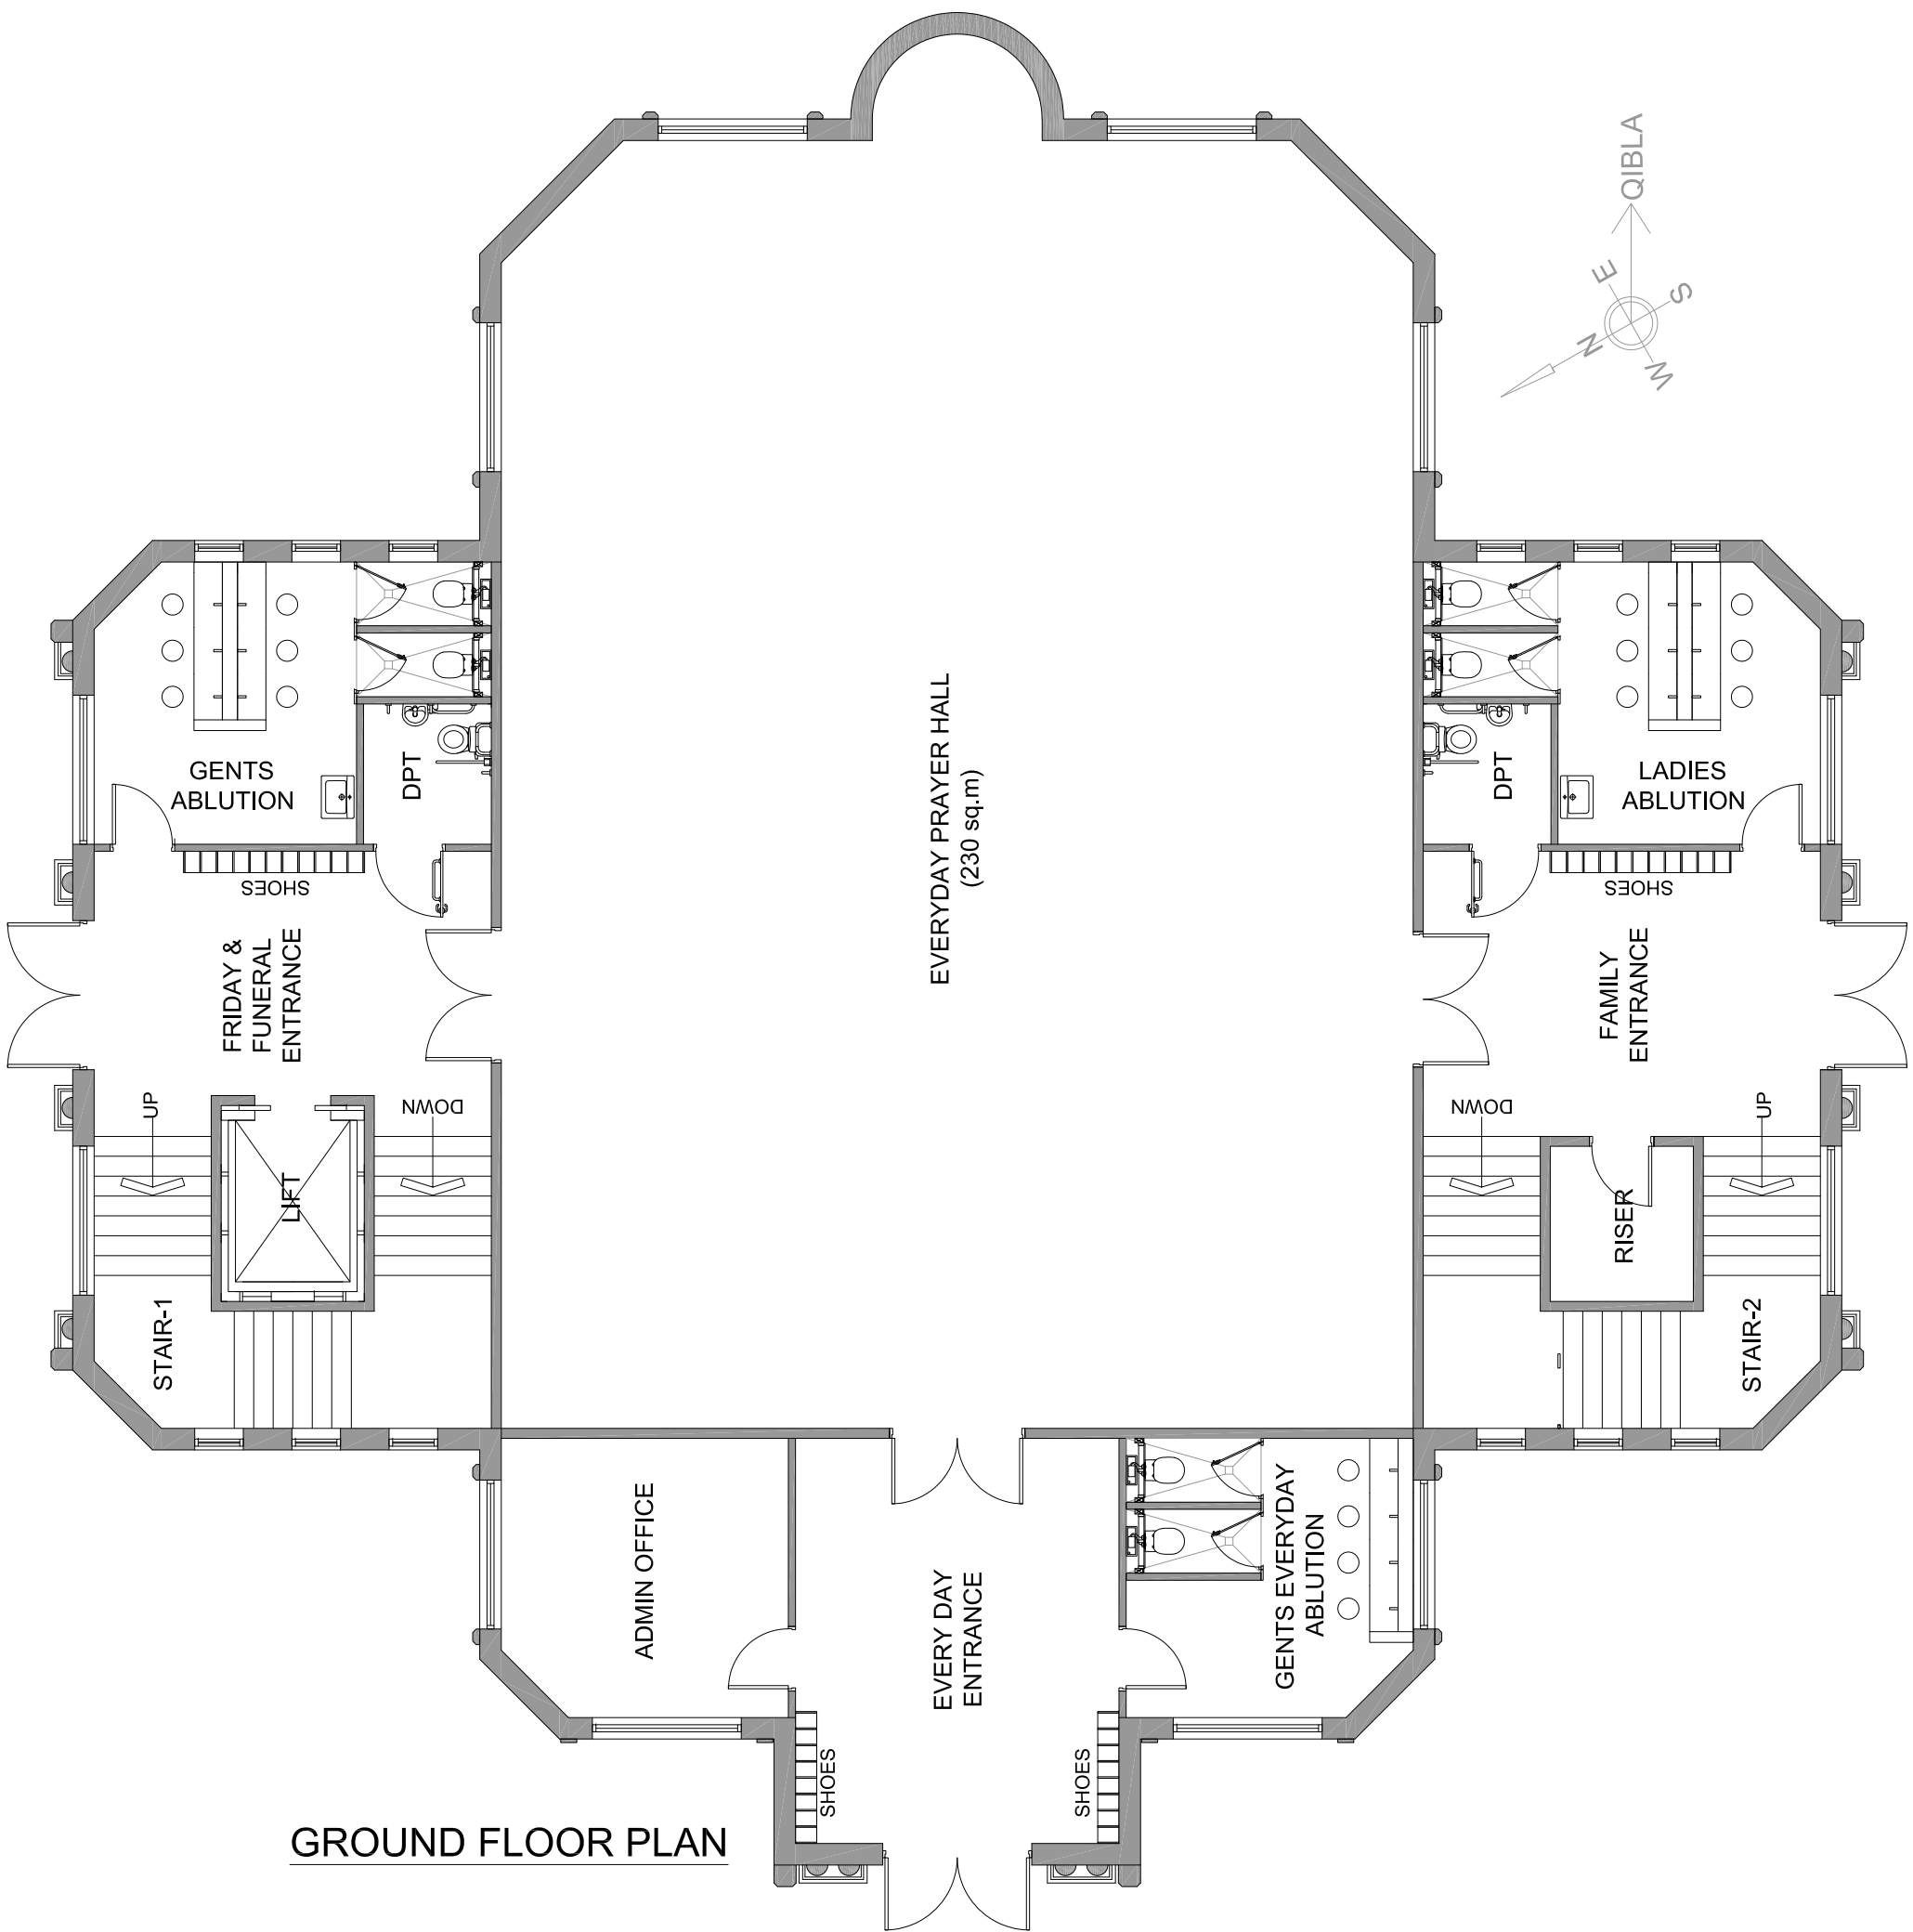


GROUND FLOOR PLAN

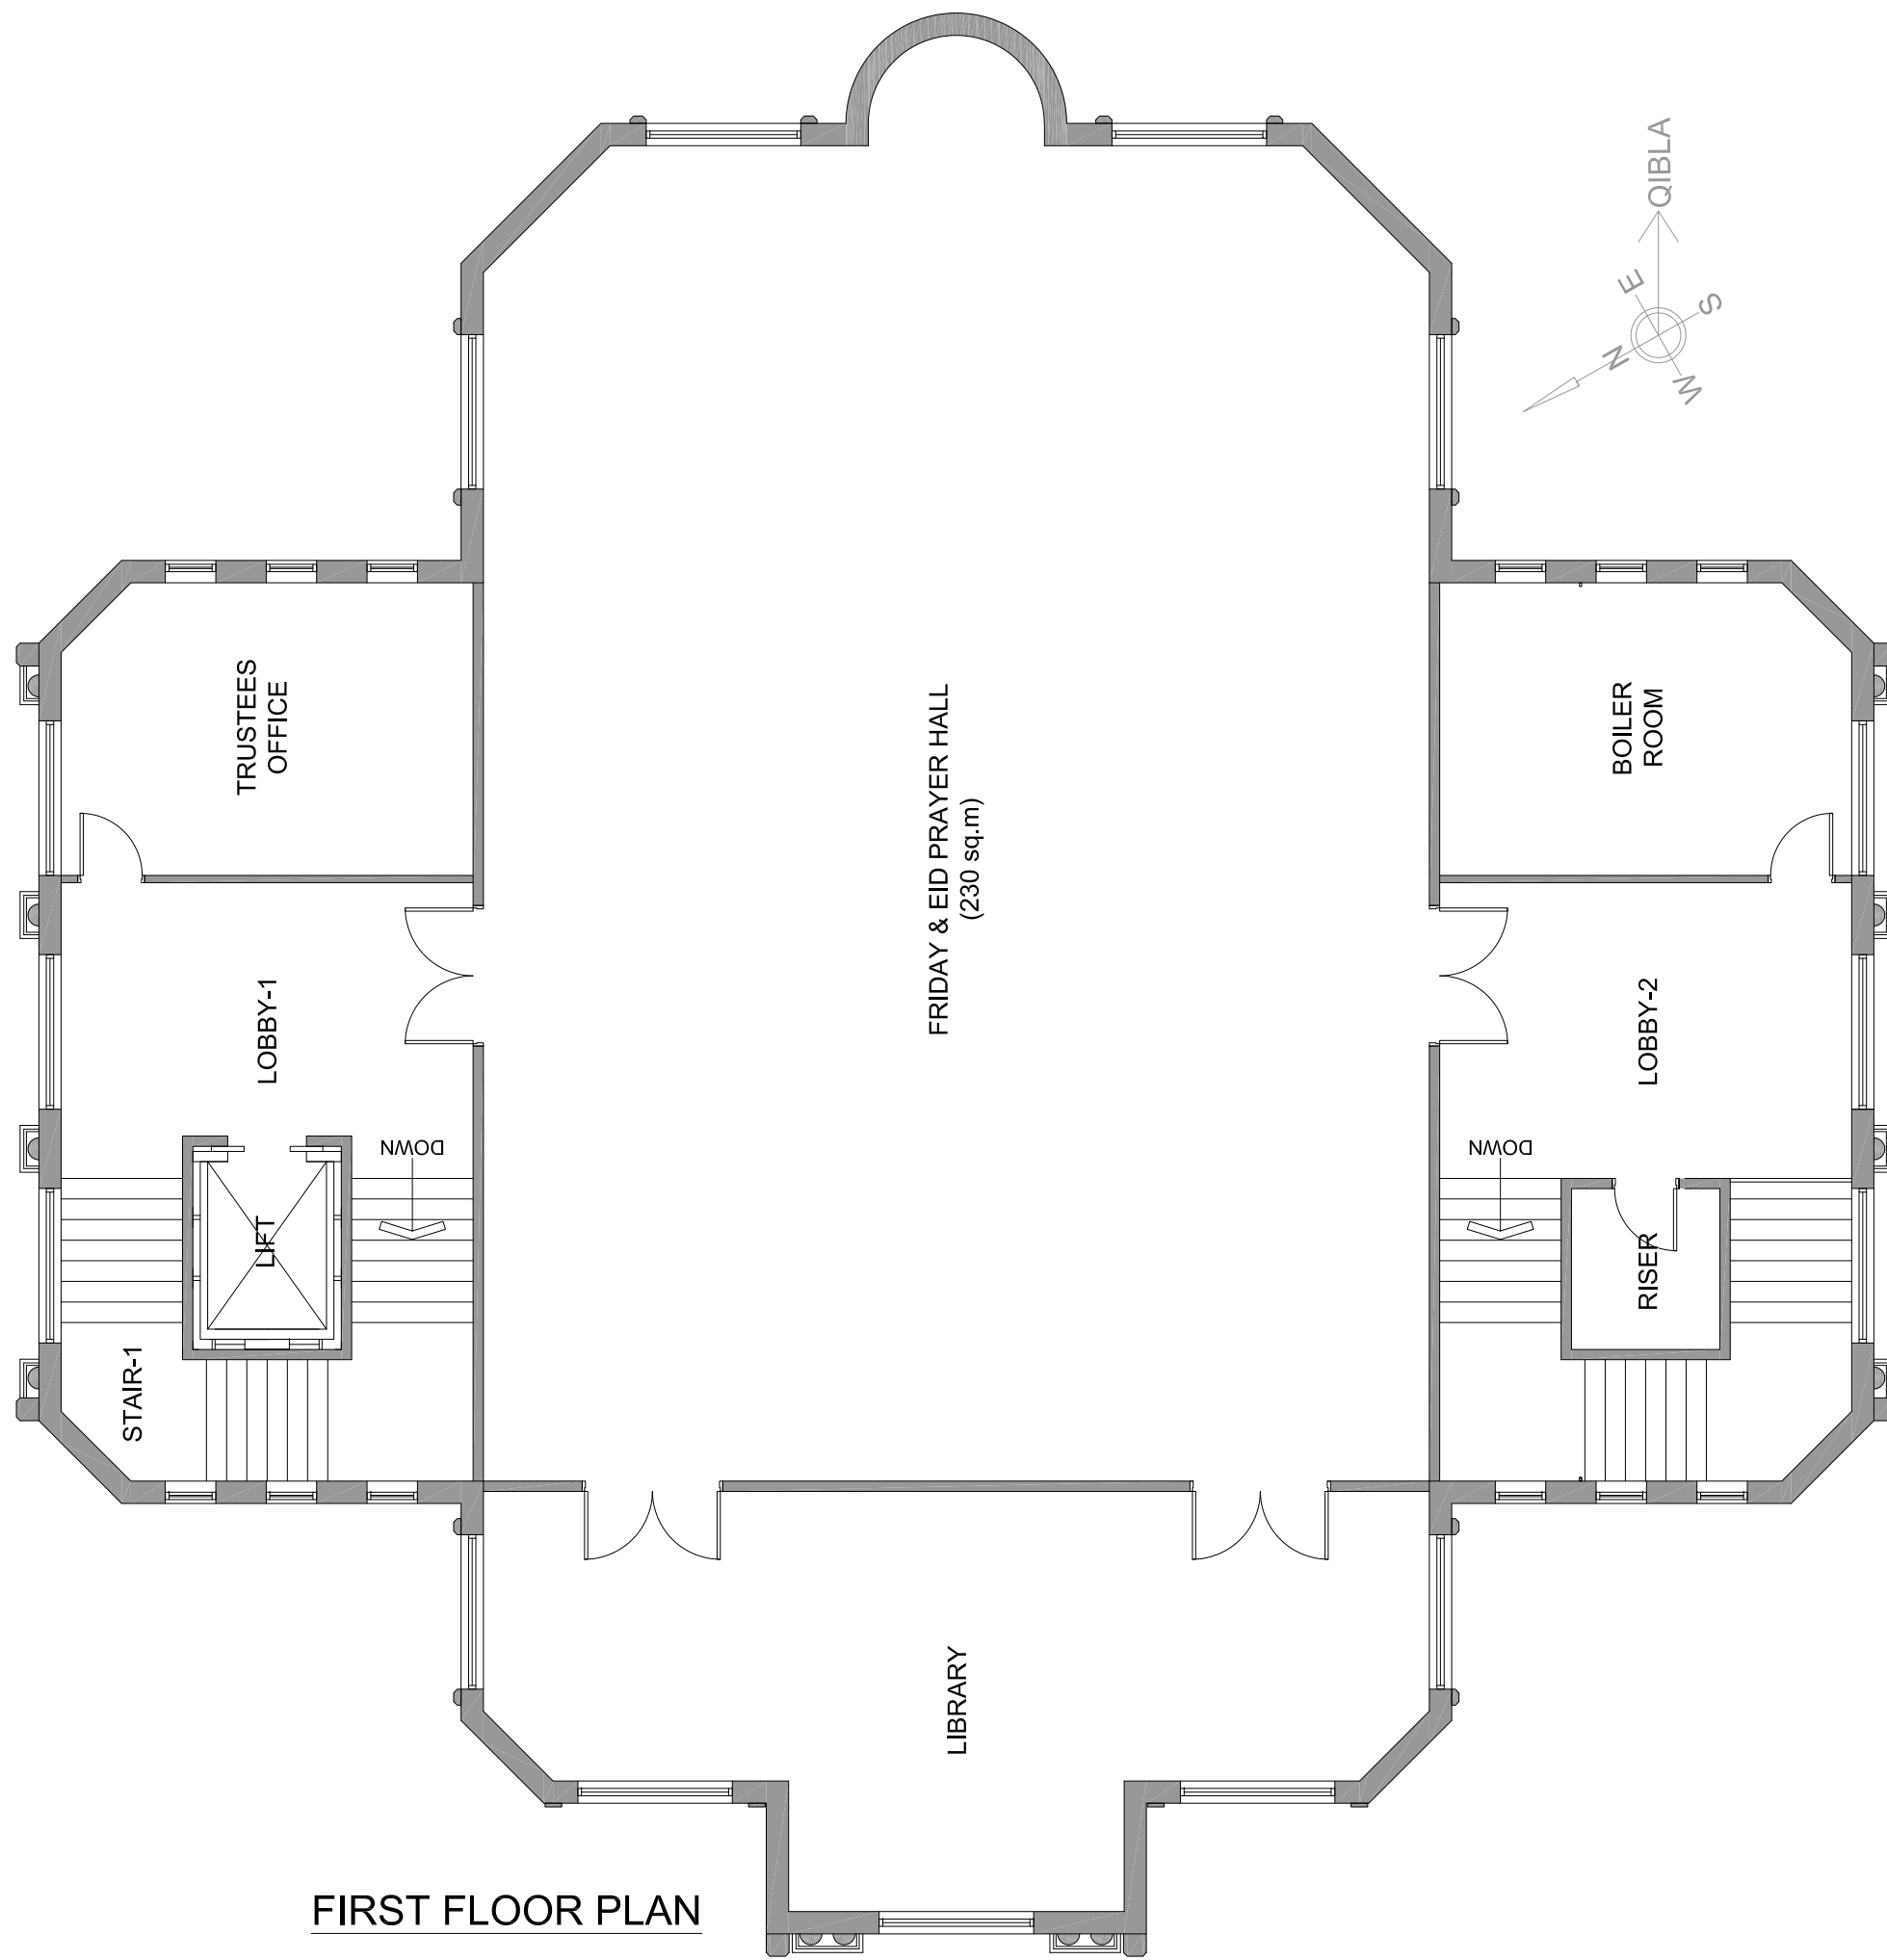

FIRST FLOOR PLAN

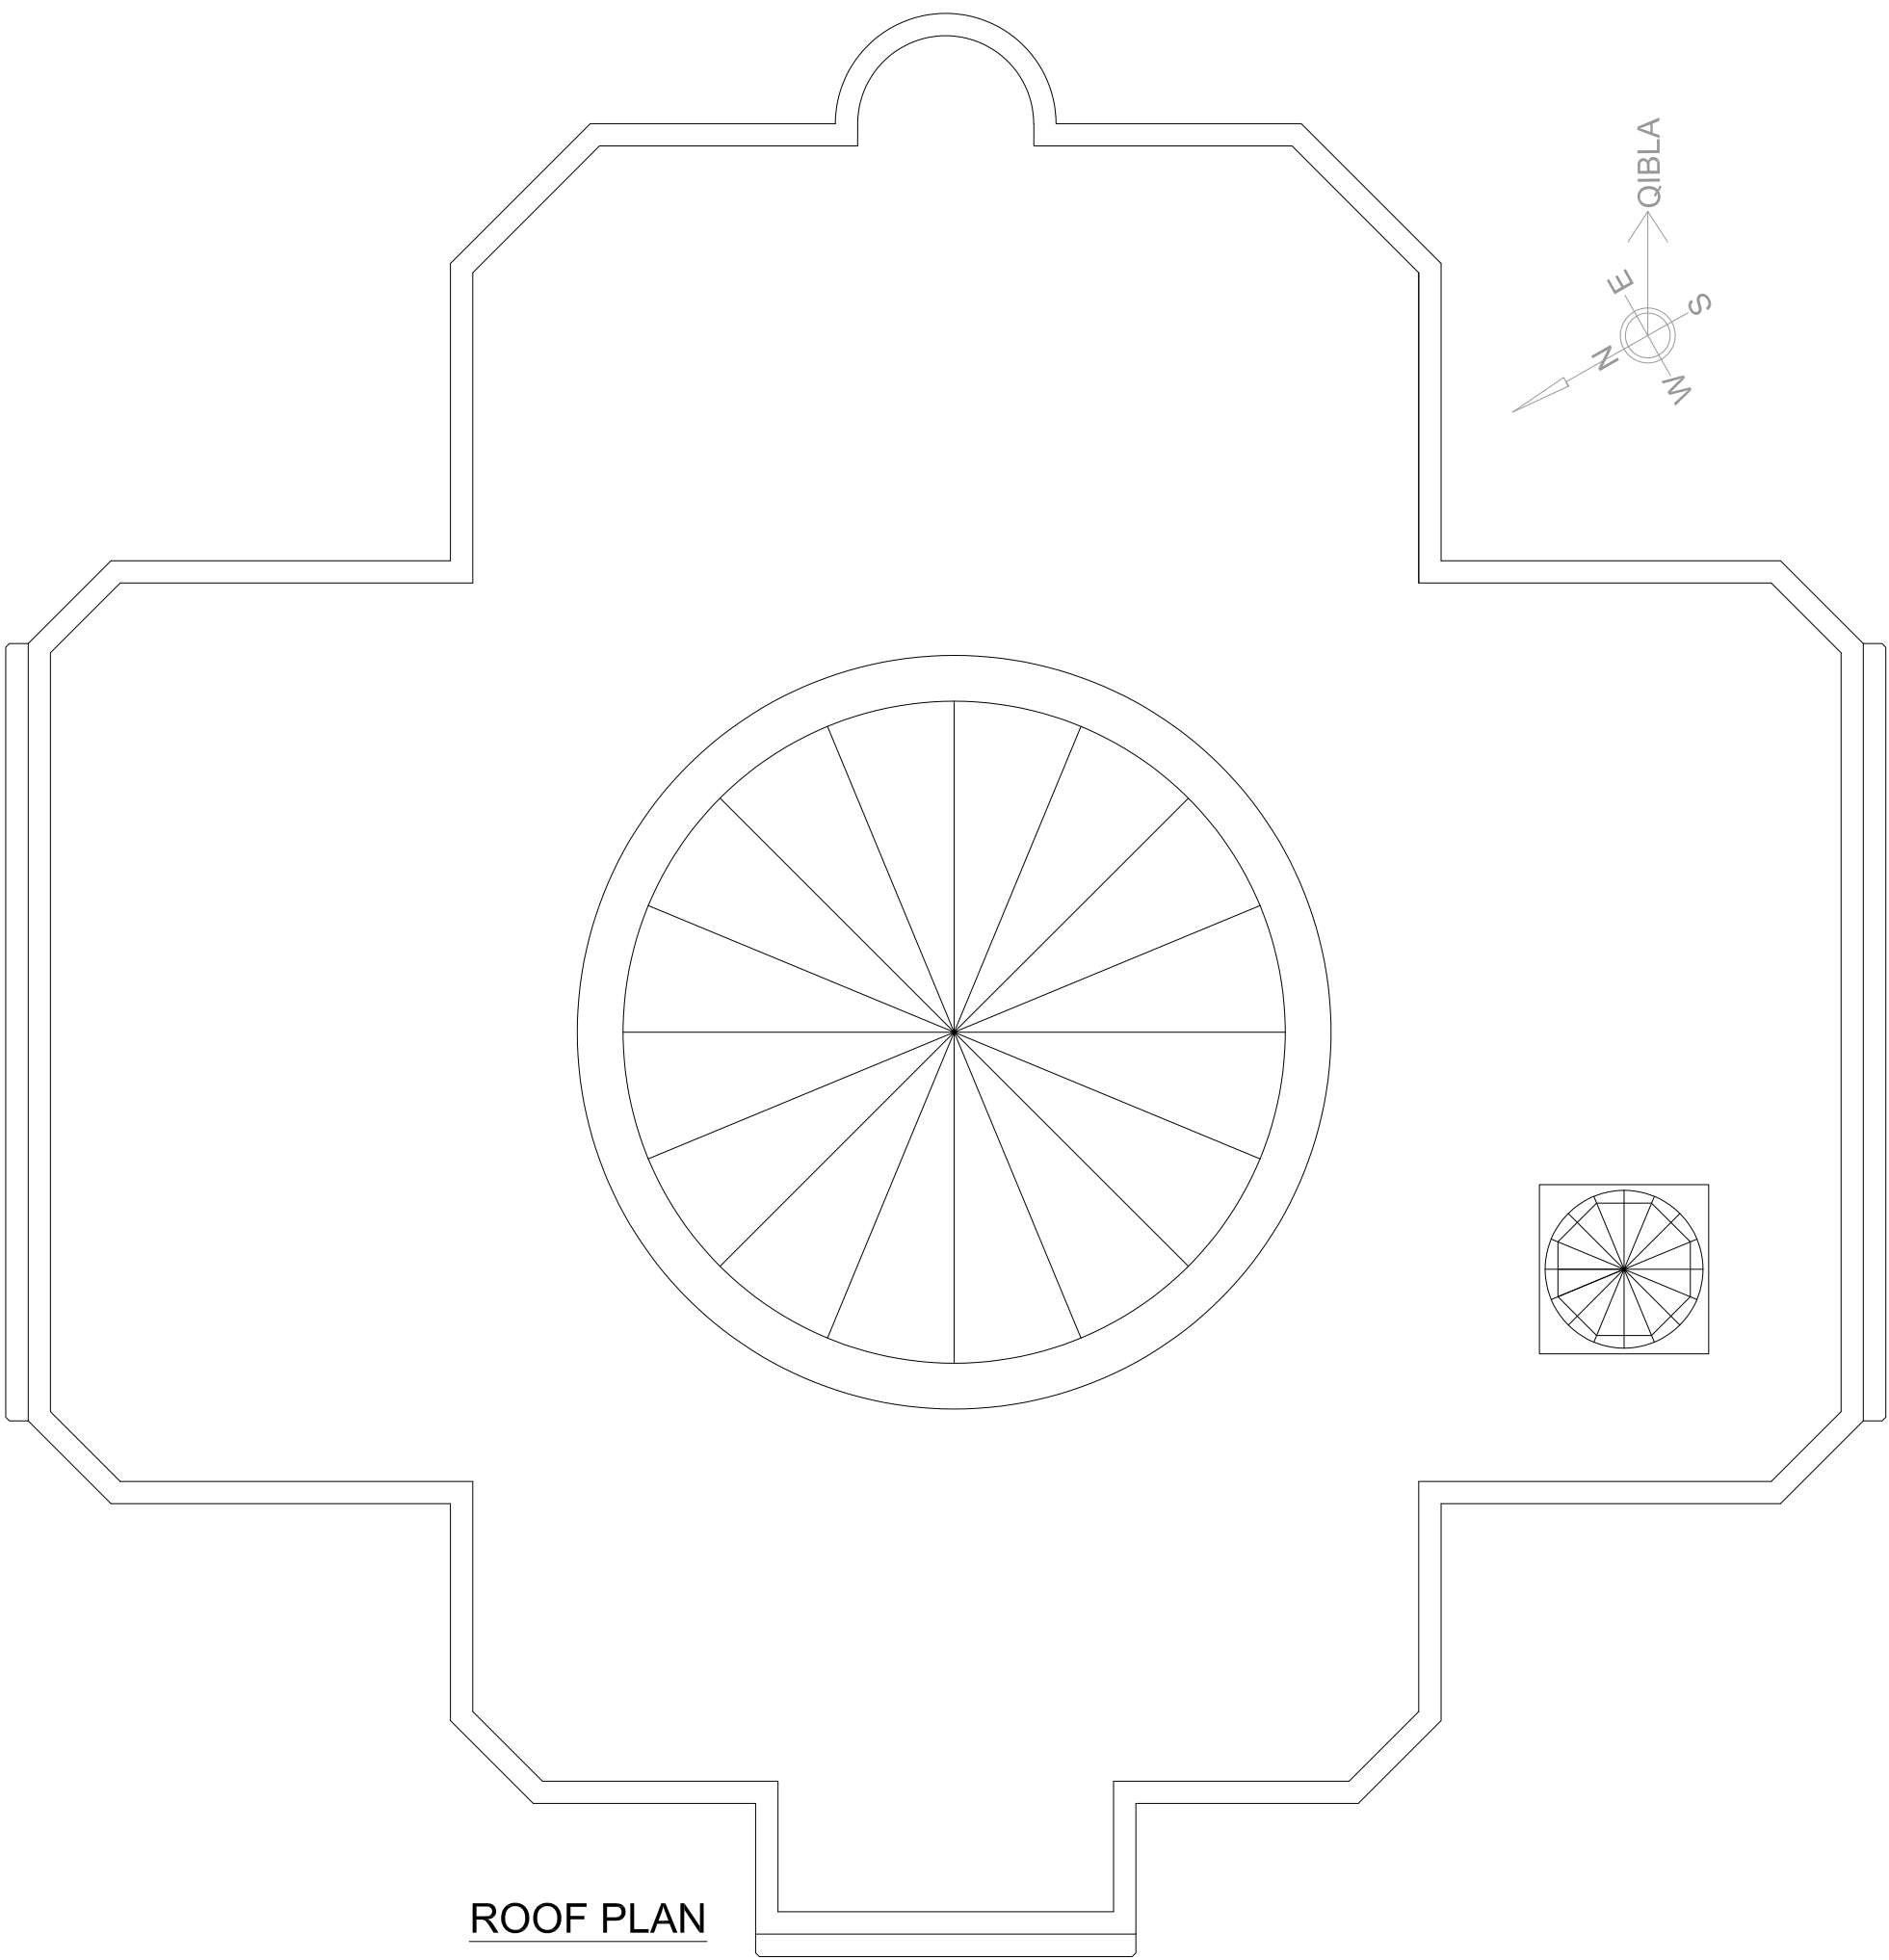

ROOF PLAN

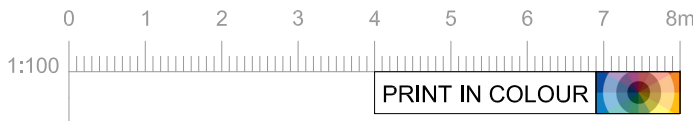

A RESERVED MATTER APPLICATION UPDATE 13-06-2022
○ REVISIONS



○ CLIENT
JAMIA USMANIA

○ PROJECT NAME
REPLACEMENT MASJID & CENTRE
HEATON ROAD
BRADFORD BD9 4DQ

○ DRAWING TITLE
PROPOSED PLANS

○ DRAWN / CHECK
AS/GWC

○ PROJECT
218-165

○ SCALE
1:100 @ A1

○ DATE
JUNE 2022

○ DRAWING No.
05

○ REV.
A